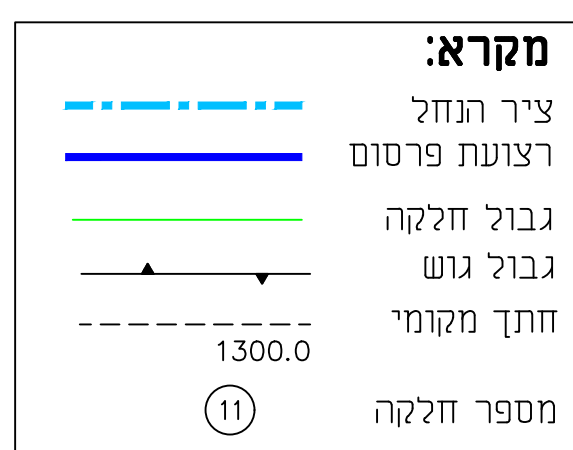
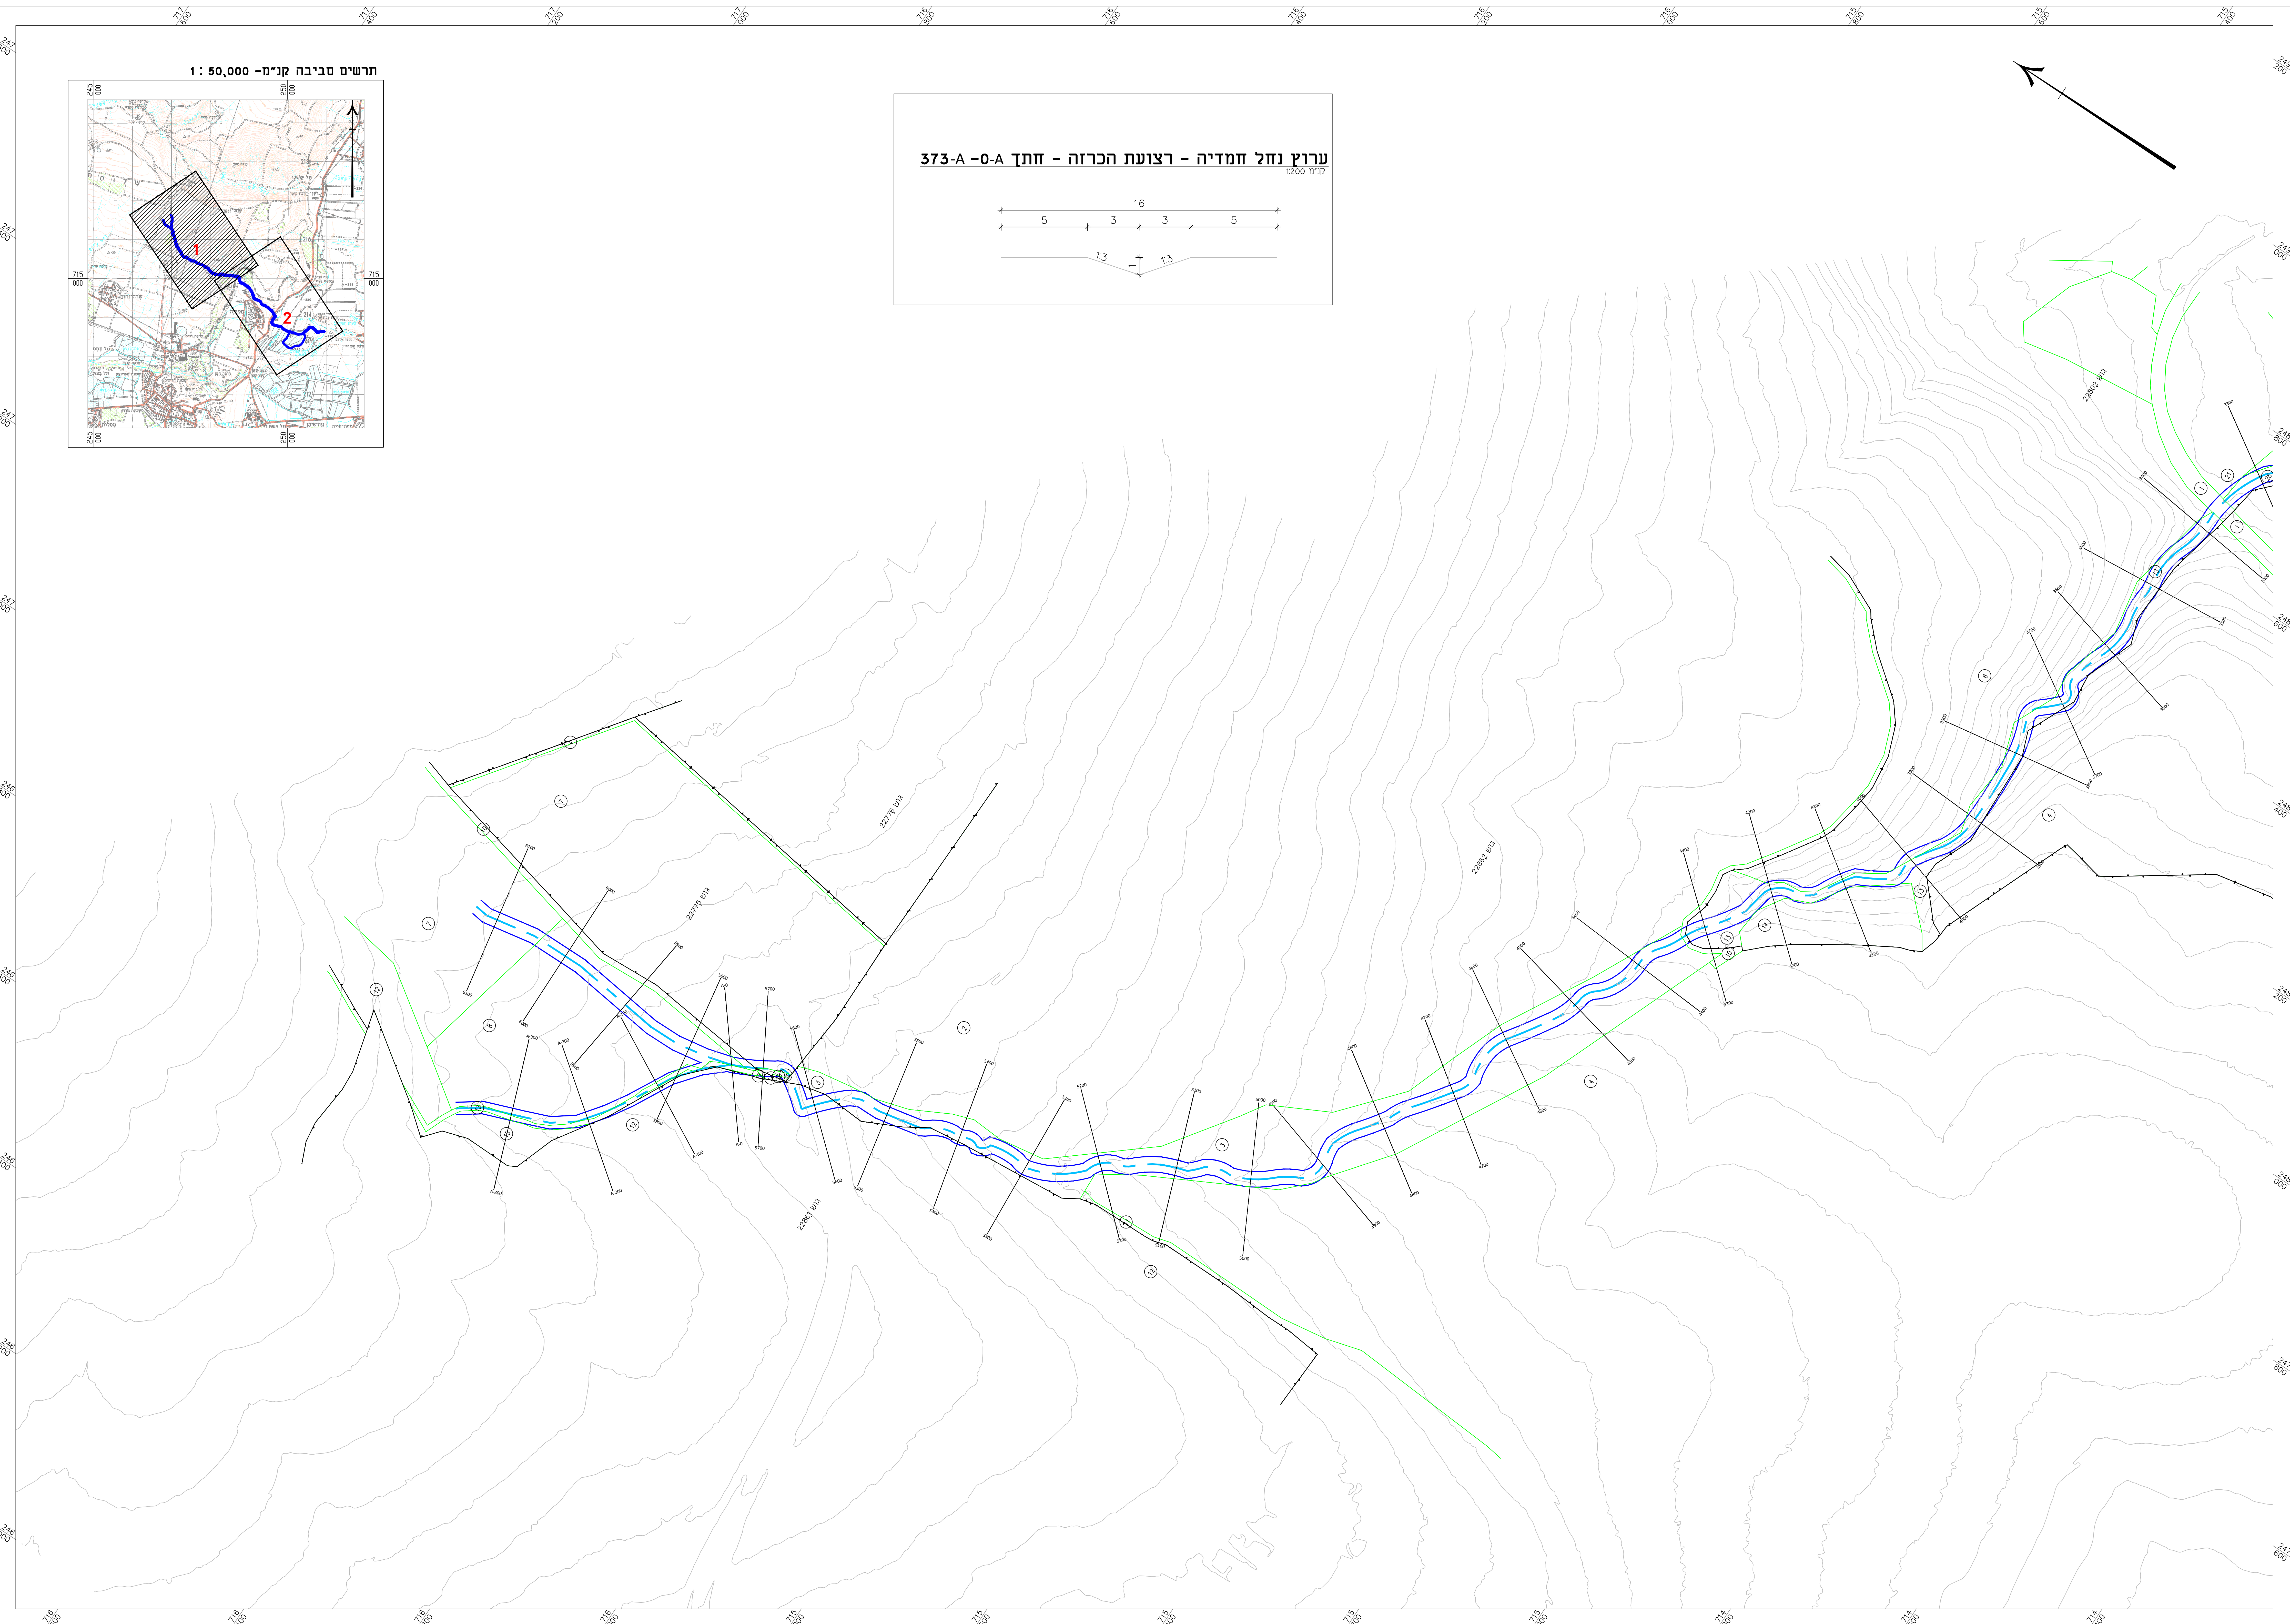
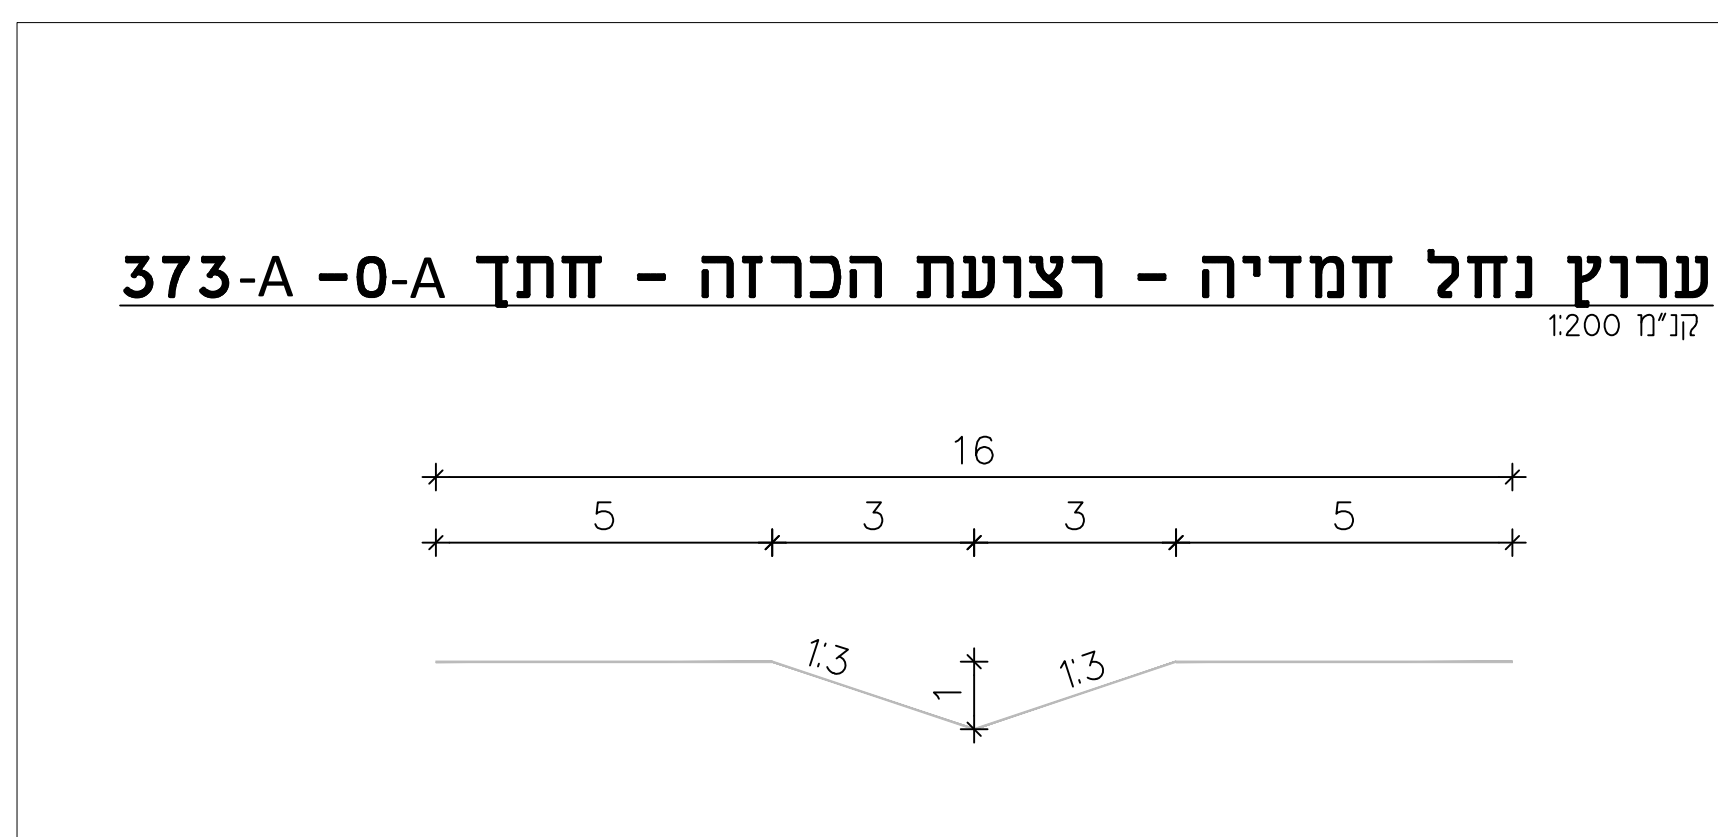
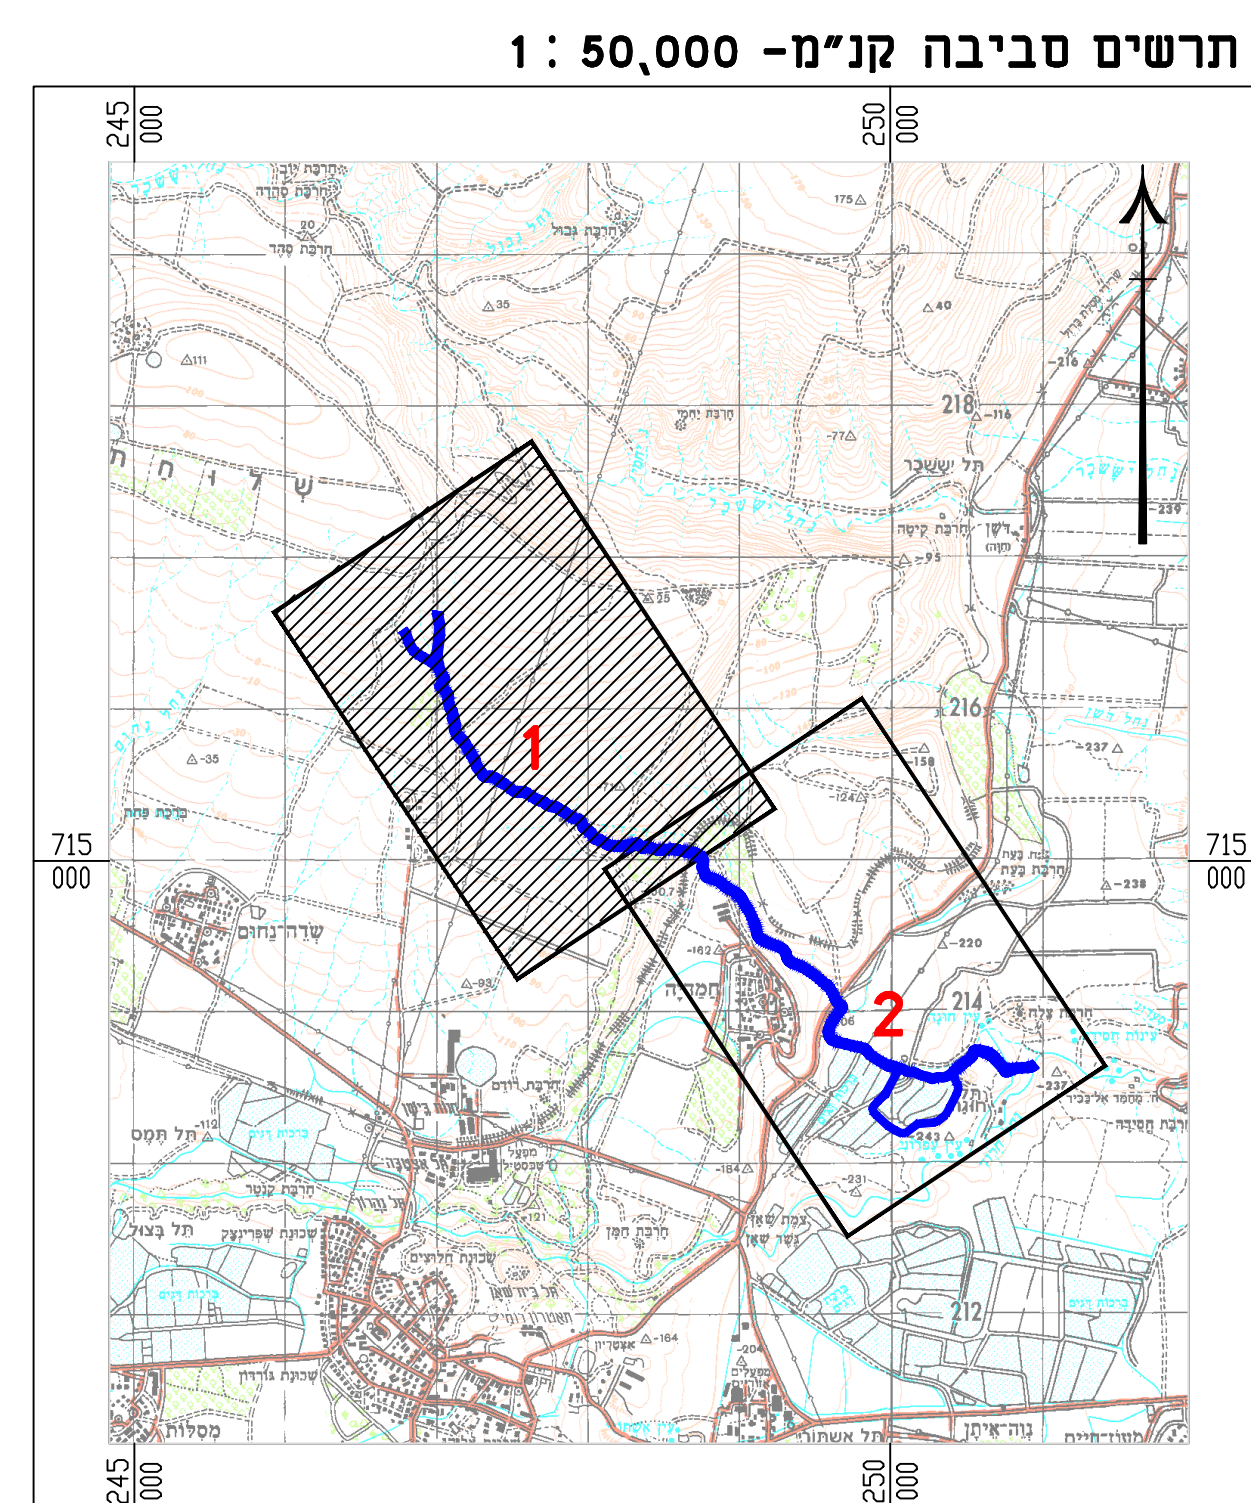


[illegible]